
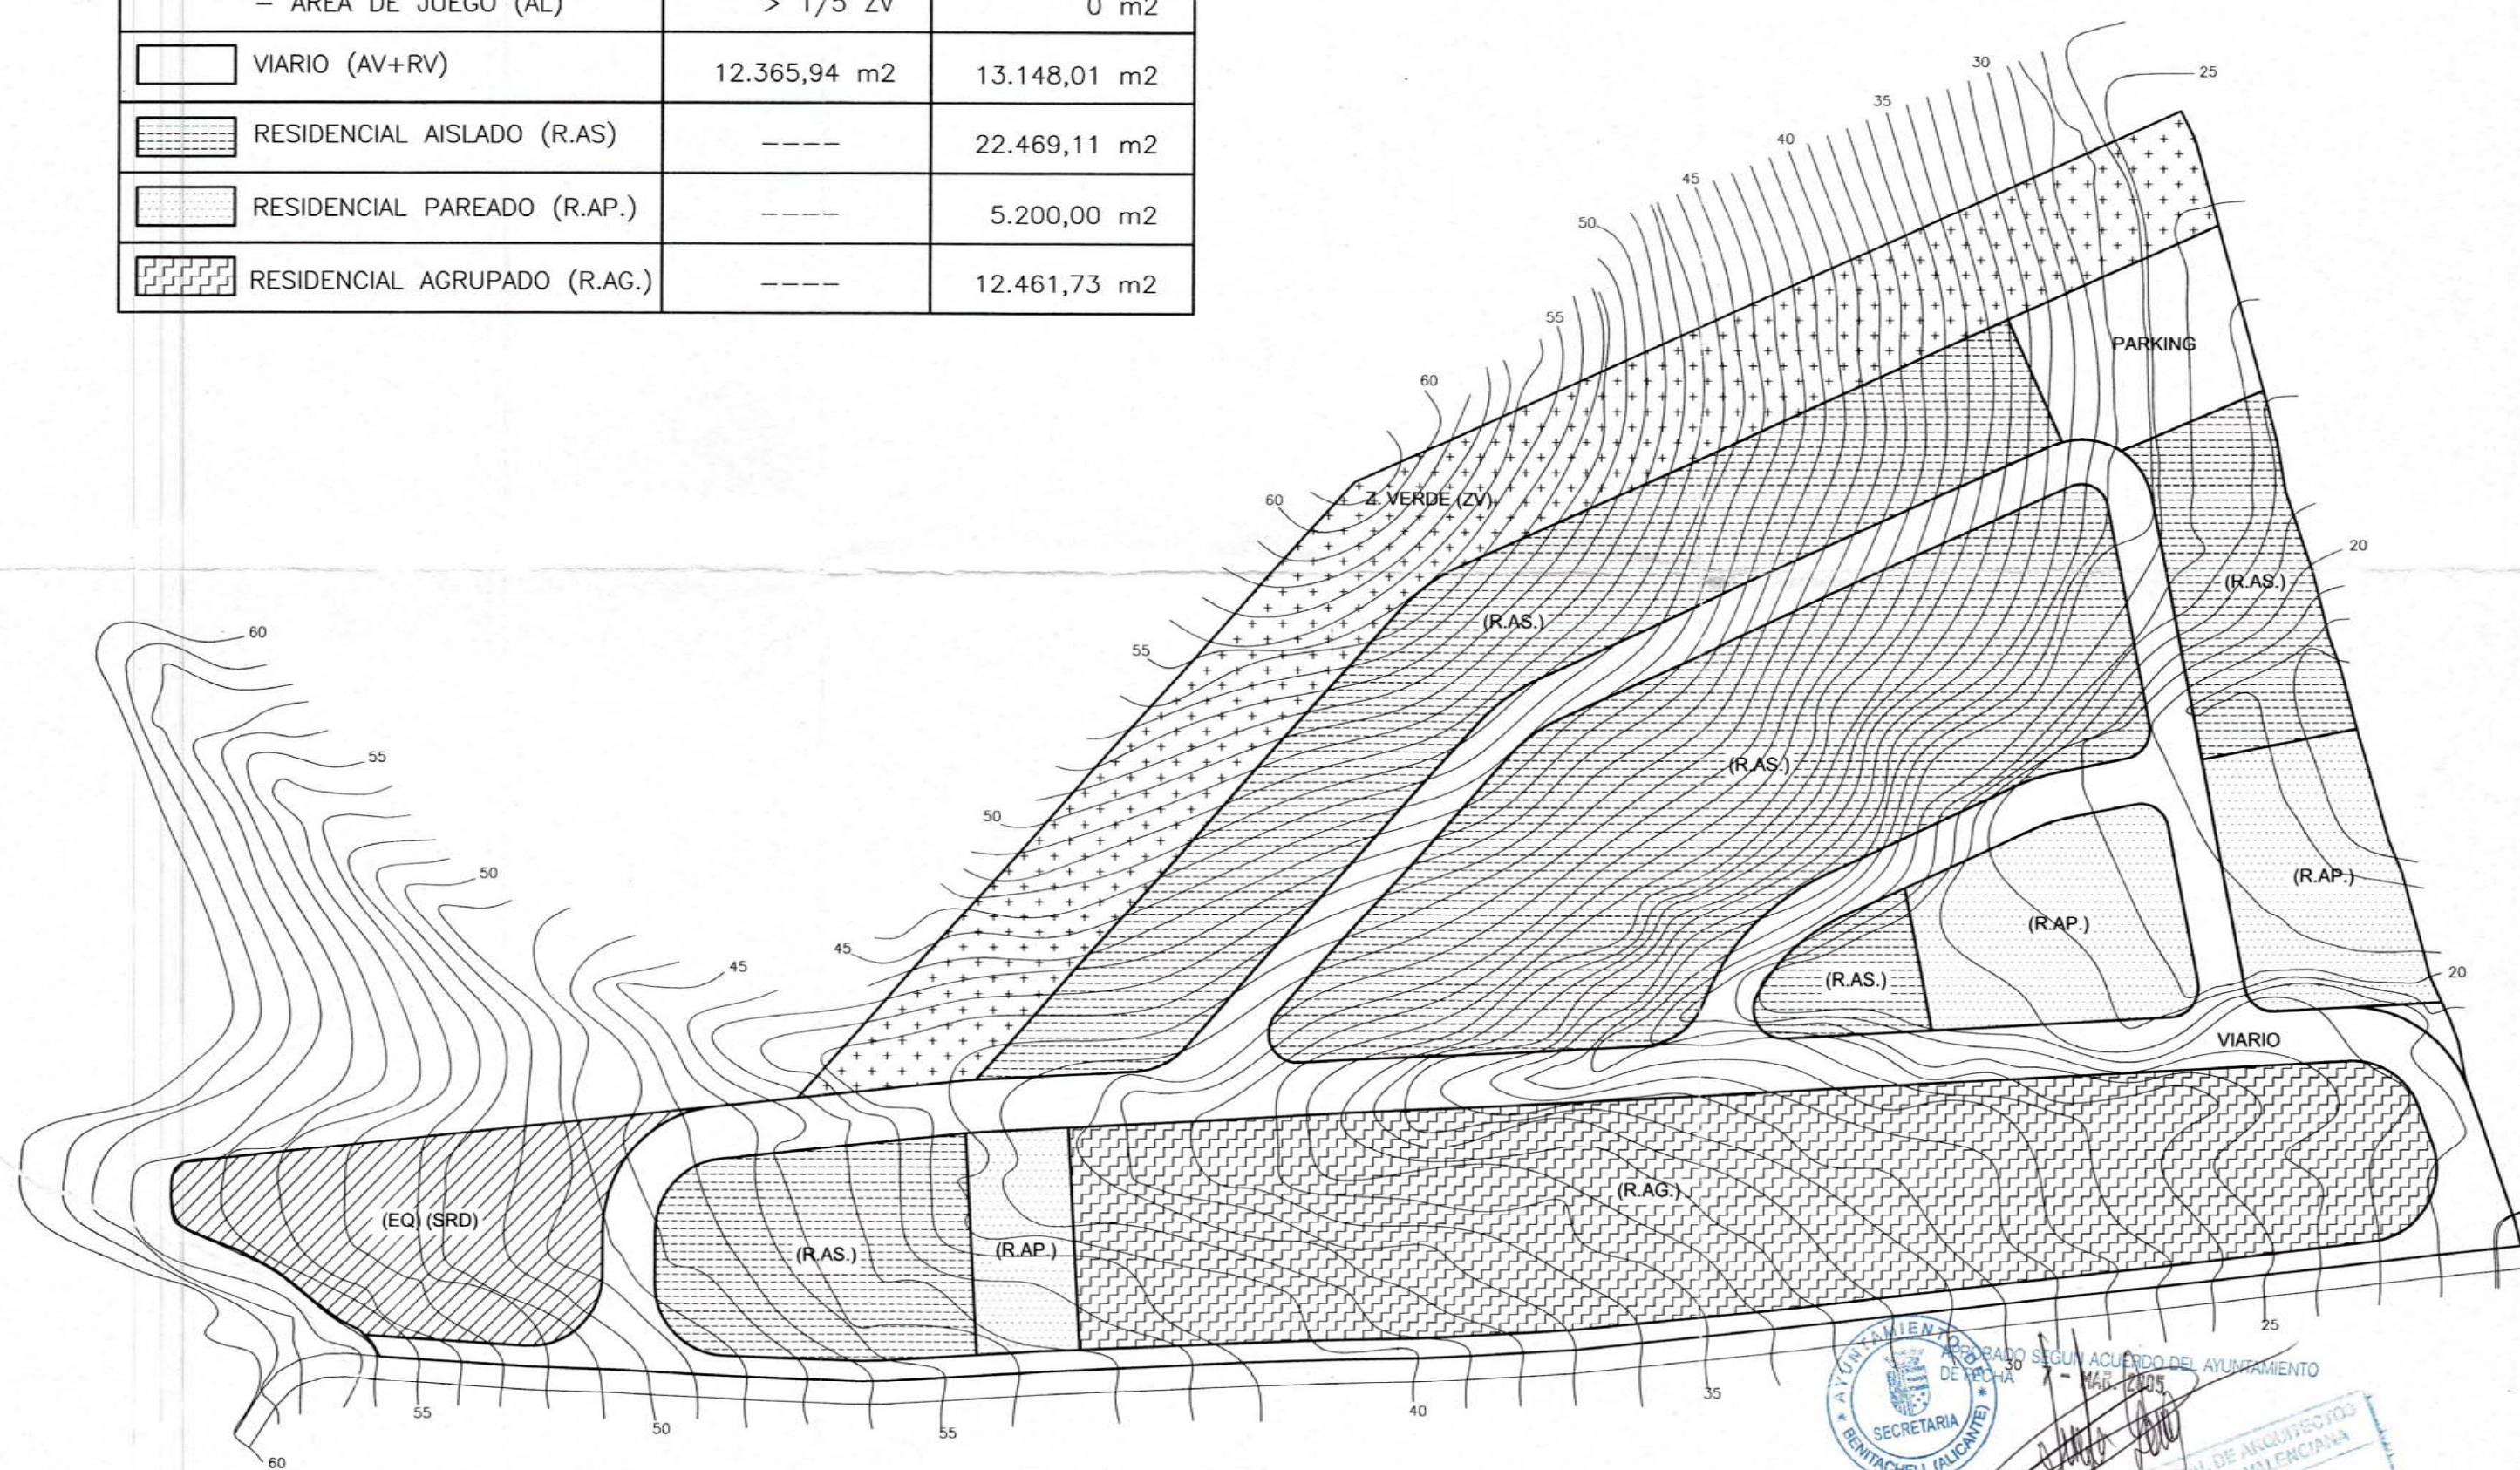


SUPERFICIE TOTAL	65.083,89 m ²	65.083,89 m ²
 EQUIPAMIENTOS (EQ) (SRD)	3.254,19 m ²	3.254,19 m ²
ZONA VERDE (ZV)	2.603,36 m ²	8.550,85 m ²
 - JARDIN (JL)	> 4/5 ZV	8.550,85 m ²
- AREA DE JUEGO (AL)	> 1/5 ZV	0 m ²
 VIARIO (AV+RV)	12.365,94 m ²	13.148,01 m ²
 RESIDENCIAL AISLADO (R.AS)	-----	22.469,11 m ²
 RESIDENCIAL PAREADO (R.AP.)	-----	5.200,00 m ²
 RESIDENCIAL AGRUPADO (R.AG.)	-----	12.461,73 m ²



VICENTE CASTELLO VALLES




PROYECTO DE PLAN PARCIAL
DEL SECTOR
" RACO DE NADAL "

BENITACHELL (ALICANTE)